

TVET college - CARPENTER Bill of Quantity				
<p><b>Remarks:</b> The furniture is for a college with many students, therefore all objects need to be built very carefully so that they will not break easily; all objects that are not screwed or laminated very well and are breaking will be returned upon delivery immediately and payment will be deducted. <b>one prototype/sample each needs to be built</b> first, and then after approval of the consultant and the college.</p>				
GROUND FLOOR				
No	works	description	unit	Quantity
1	Reception desk	Corner desk wood minimum 18mm depth; 120+180x60h:75cm 4 legs: wooden; round size of legs 6-8 cm, cable gland diameter 60 mm, Scratch free and varnished. COLOR BROWN.	pcs	1
2	Working desk (prototyping space + training)	Solid working desk, top 18mm, metal frame & legs (Metal size 2.0cm-2.5 cm, Thickness 1mm), cable gland diameter 60 mm, Bottom Métal Legs covered by rubber, Scratch free and varnished. COLOR BROWN; dim: <b>120x60 h:75cm</b>	pcs	27
3	Library desk	Solid wooden top 20mm, wood or metal feet; dim: <b>100x210cm h:75cm</b> , Bottom Métal Legs covered by rubber, 2 cable gland diameter 60 mm Scratch free color Brown	pcs	2
4	New stools without back rest	Traditional wooden stool Hight 45cm, minimum seat diameter 35cm, seat thickness 3cm and round size of legs 6-8 cm, Scratch free and varnished. COLOR BROWN	pc	24

**TVET college - CARPENTER Bill of Quantity**

**Remarks:** The furniture is for a college with many students, therefore all objects need to be built very carefully so that they will not break easily; all objects that are not screwed or laminated very well and are breaking will be returned upon delivery immediately and payment will be deducted. **one prototype/sample each needs to be built first**, and then after approval of the consultant and the college.


**FIRST FLOOR**

No	works	description	unit	Quantity
5	New desk for computer	Solid working desk, top 18mm, metal frame & legs (Metal size 2.0cm-2.5 cm, Thickness 1mm), cable gland diameter 60 mm, Bottom Métal Legs covered by rubber. Scratch free and varnished, COLOR BROWN ), dim: <b>50x80xh75cm</b>	pc	9
6	Corner bench	wooden bench with wooden legs, 20mm top, dim: <b>220+80x45xh:45cm</b> , round size of legs 6-8 cm Scratch free and varnished. COLOR BROWN )	pcs	9
7	Normal bench	wooden bench with wooden legs, 20mm top, dim: <b>200x45xh:45cm</b> , round size of legs 6-8 cm, Scratch free and varnished. COLOR BROWN )	pc	1
8	Wooden frame for pinning ideas	See detailed 08 drawing for design	pcs	10
9	computer tables	Solid wooden desk with wooden legs, 25mm top, dim: <b>210x80x h:115cm</b> , round size of legs 6-8 cm, cable gland diameter 60 mm Scratch free and varnished, COLOR BROWN )	pcs	4
10	elevated stools	Solid wooden stools, minimum seat diameter 35cm, minimum seat thickness 3cm with four metal legs (Metal size 2.5 cm, Thickness 1mm), back rest metal or wood, Scratch free and varnished. COLOR BROWN ), Bottom Métal Legs covered by rubber, back rest metal or wood. (See detailed 10 drawing for design)	pc	10


**SECOND FLOOR**

No	works	description	unit	Quantity
11	Podium (12sqm)	movable podium for guest discussions, needs to carry weight, wooden sub structure with solid wooden boards, top surface smooth 2cm wooden boards, ( no verneer ) ; total dimesions: <b>6x2m h:30cm</b> ; built in 4 pieces (1.5x2m h:30cm) and then put together , each piece needs to be easily movable towards store in the back (See detailed 11 drawing for design)	pc	1
12	amphi-theater seating	See detailed drawing on 12, for three rows of sitting at different heights.	pc	1
13	Movable Traditional wooden seats for podium	pallet furniture with sofa for discussions with wheels, (See detailed drawing & design on 13).	pcs	4
14	Ceiling mounted support for projector	ceiling mounted size 35 X 35cm: H 15cm wooden with 2 meter chain, board for the projector and cables, color black, (See detailed drawing & design on 14).	pc	1

# DETAIL 08

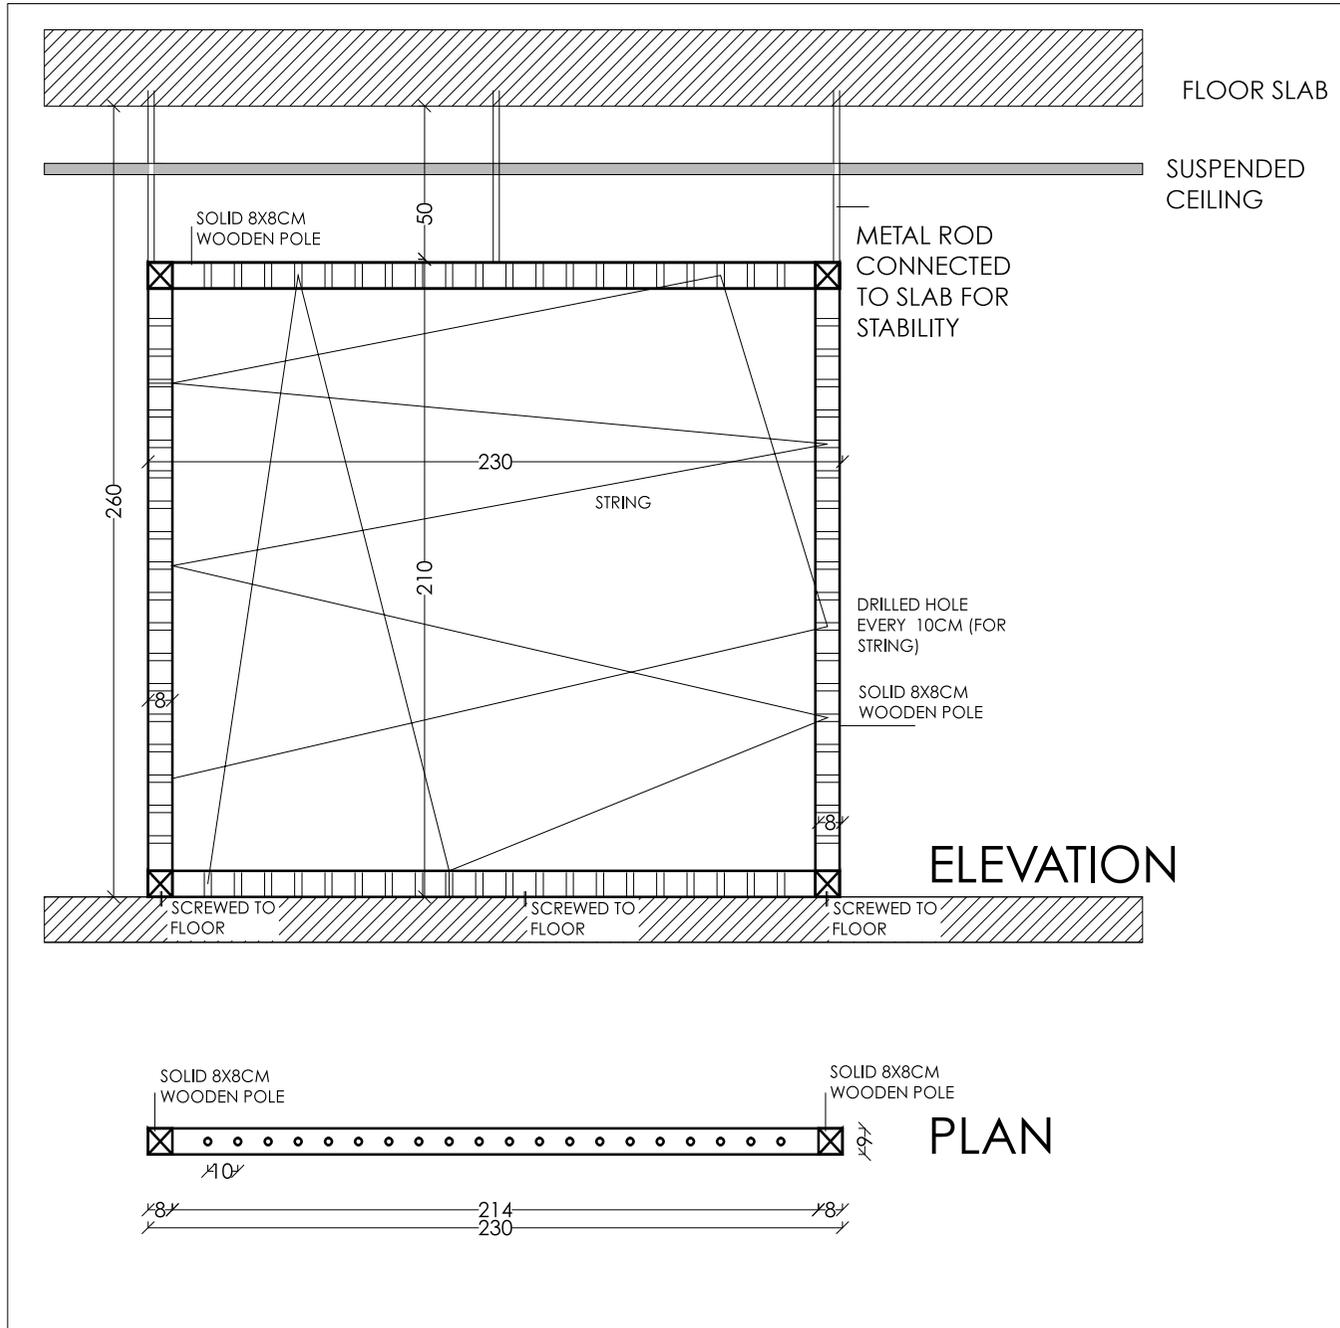


# DETAIL 10

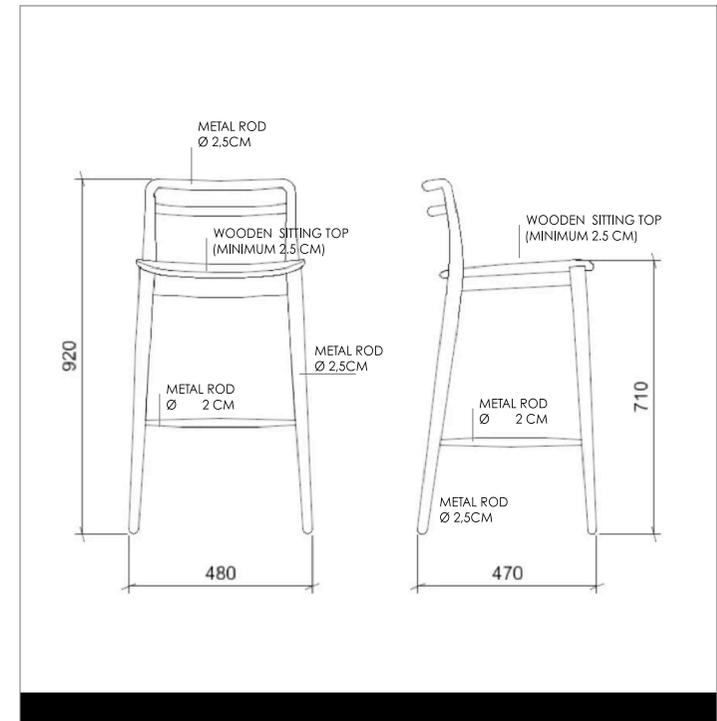

	
DATE: 04/04/2021 No. 001	REVISIONS:
PROJECT: INTERIOR DESIGN FOR ENTREPRENEUR CENTER	REGION: ADDIS ABABA
OWNER: TVET COLLEGE ADDIS ABABA	PROJECT No. 1/19/2021/01
<b>DETAIL 08 + 10</b>	
DESIGNED BY: JULIA MAUSER PPAR/1341 CHECKED BY: JULIA MAUSER PPAR/1341	SCALE: 1:100 W.A.S. DATE: APRIL 2021
	AR

Movable podium 30cm height,  
can be moved to storage area

**DETAIL 11**




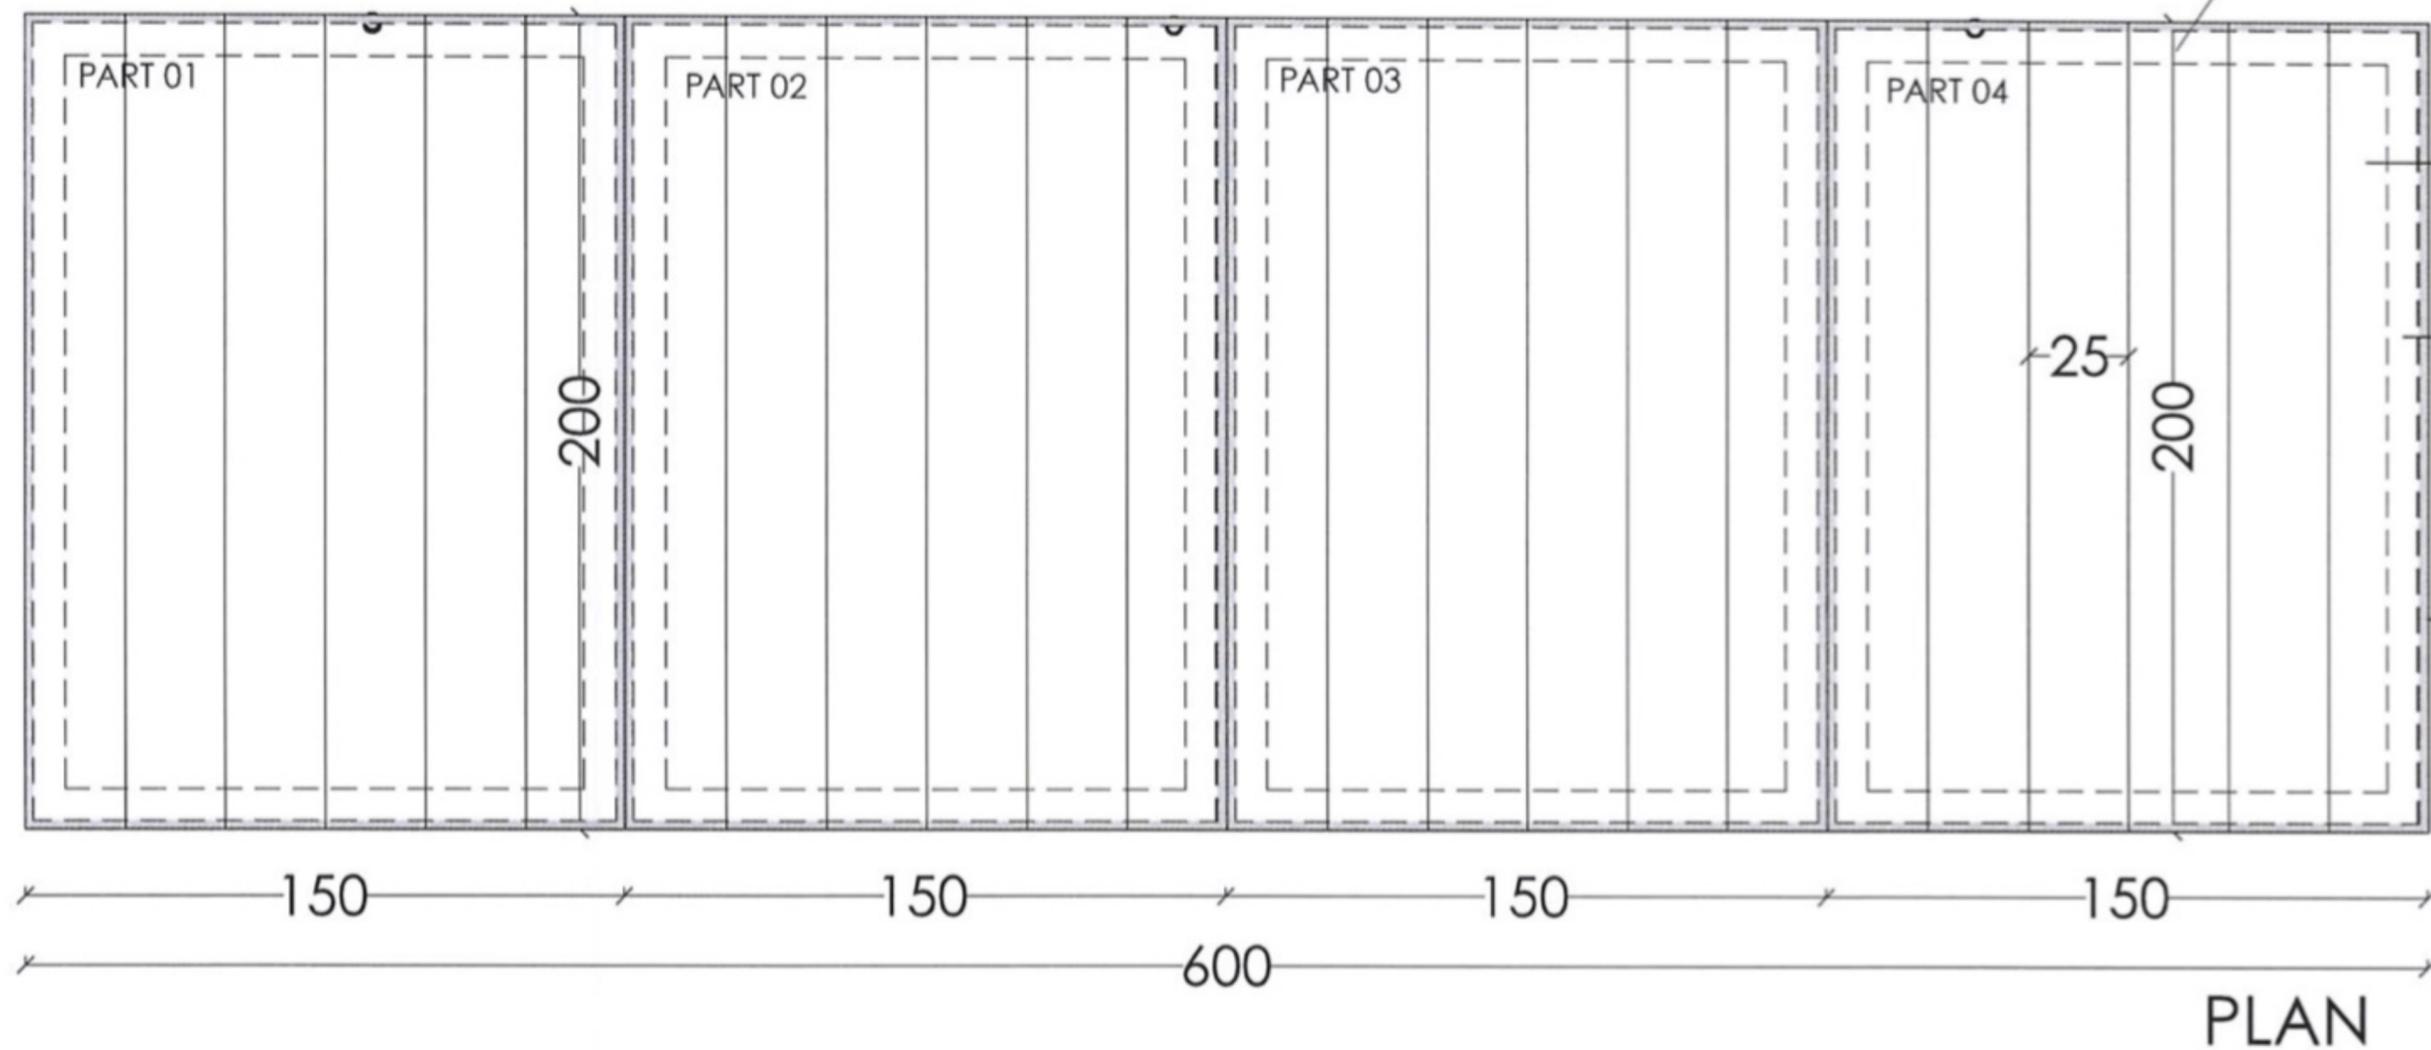


LONG WOODEN BOARDS  
25CM WIDTH  
2CM THICKNESS  
NAILED ONTO WOODEN  
FRAME

WOODEN FRAME 30X10  
ALL AROUND


2CM PANEL ON THE SIDES  
COVERING THE STRUCTURE  
WIDTH: 30 CM

PROJECT		DATE	
INTERIOR DESIGN FOR ENTREPRENEUR CENTER		2024	
CLIENT		PROJECT NO.	
TUM COLLEGE ADDIS ABABA		001	
<b>DETAIL 11</b>			
DESIGNED BY	SCALE	DATE	
JOSIAH MAJUMBA	1:100	APRIL 2024	
CHECKED BY	DATE	DATE	
JOSIAH MAJUMBA	APRIL 2024	APRIL 2024	
DRAWN BY		DATE	
JOSIAH MAJUMBA		APRIL 2024	

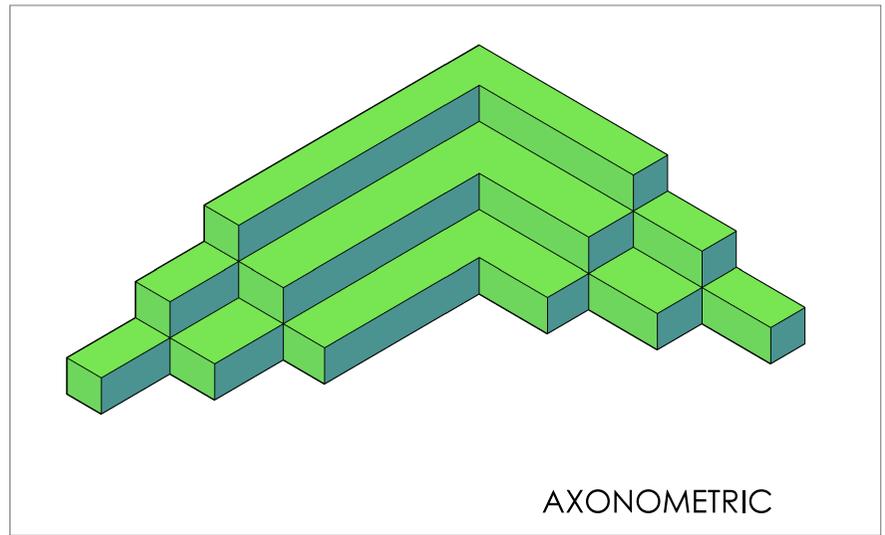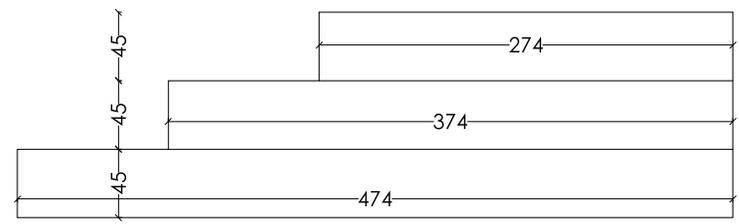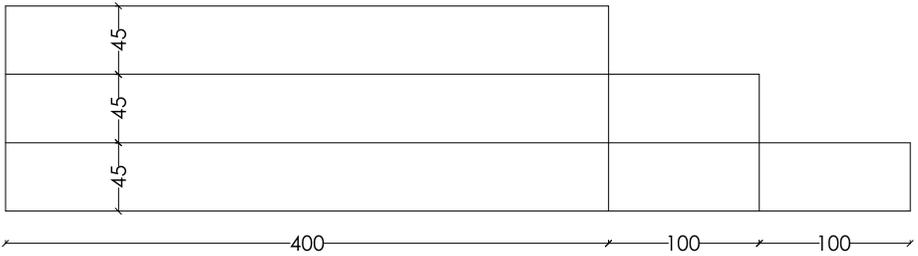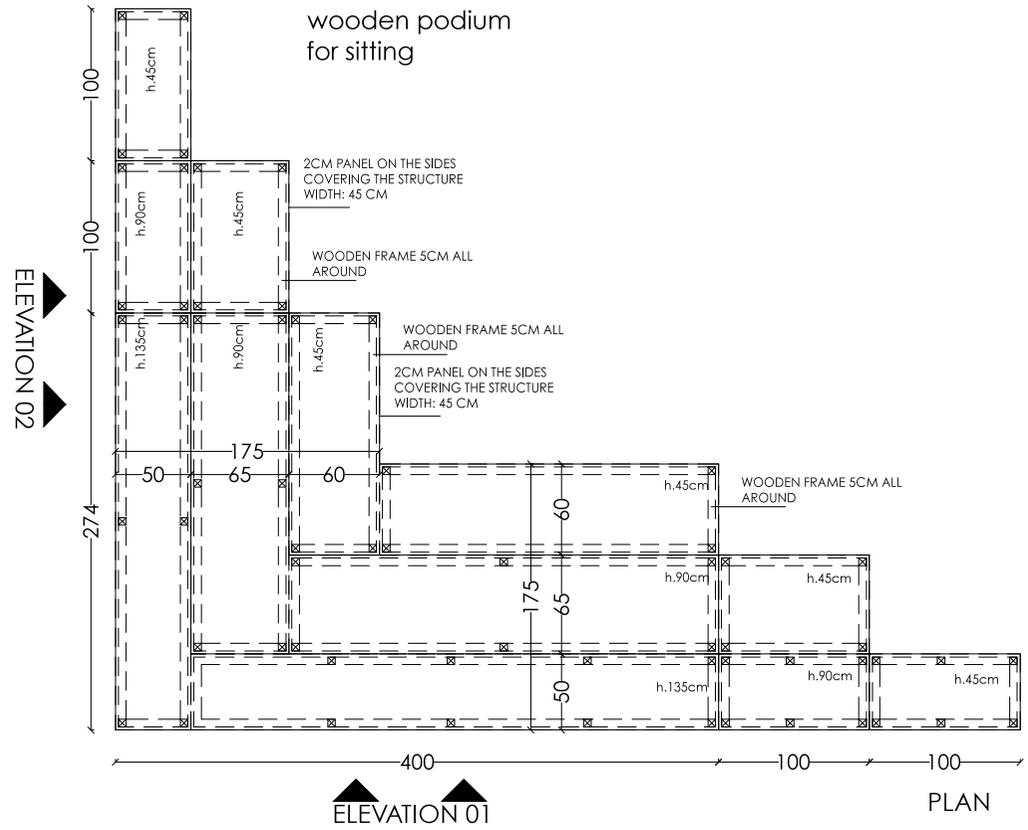


# DETAIL 12 SEATING AMPHI-THEATER

NO.		REVISION	DATE	
NO.		REVISIONS	DATE	
PROJECT:			REGION:	INTERIOR DESIGN FOR ENTREPRENEUR CENTER SURVEY SERVICE
OWNER:			HOUSE No.	
TVEY COLLEGE ADDIS ABABA			File-Shared No.	
<b>DETAIL 12 SEATING AMPHI-THEATER</b>				
DESIGNED BY:	SCALE:			AR
JULIA MAUSER PPAR/1341	1:100 @A3			
CAD BY:	DATE:			
JULIA MAUSER PPAR/1341	APRIL 2021			

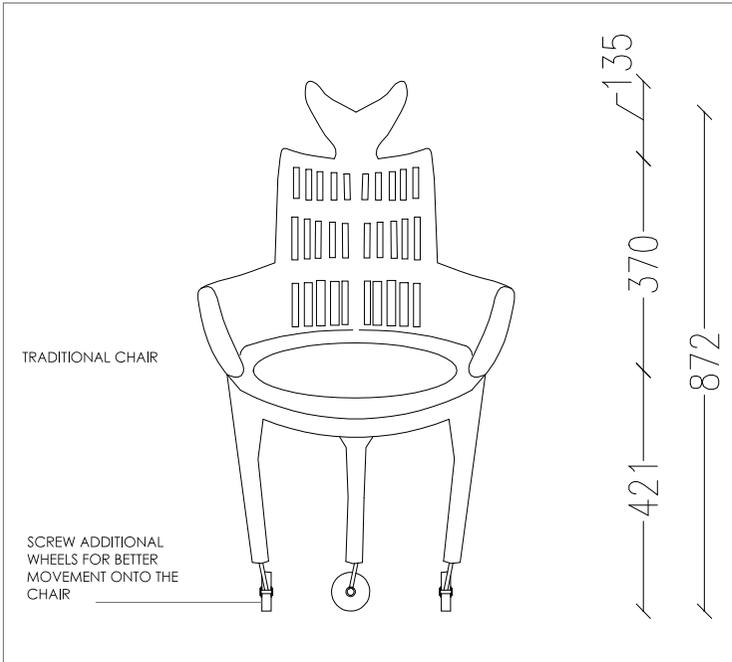

## DETAIL 13 SEATING FOR PODIUM

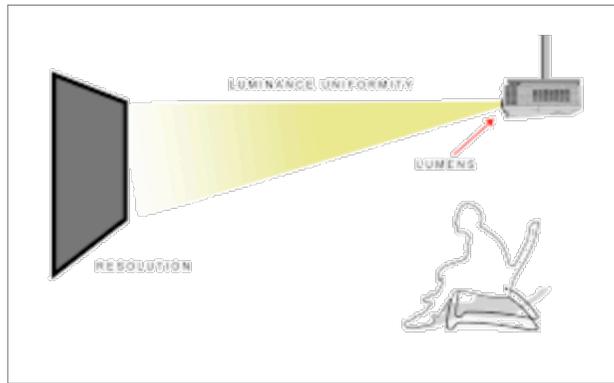

PLATFORM WOOD  
FOR PROJECTOR  
HUNG FROM CEILING  
C SHAPED ELEMENT  
PLATFORM DIMENSION  
35CM X 50 CM

## DETAIL 14 HANGING STAND FOR PROJECTOR

		<b>ENKI</b> ARCHITECT	
NO.	LEVEL DESIGN	Revisions	DATE 2021
PROJECT:	INTERIOR DESIGN FOR ENTREPRENEUR CENTER	REGION:	ADDIS ABABA
OWNER:	TVET COLLEGE ADDIS ABABA	HOUSE No.	116-0000-00
<b>DETAIL 13 + 14</b>			
DESIGNED BY:	JULIA MAUSER PPAR/1341	SCALE:	1:100 W.A.S
CREATED BY:	JULIA MAUSER PPAR/1341	DATE:	APRIL 2021
			AR